


ELEVATION (No)	PRODUCT DESCRIPTION	QUANTITY
1 OF 1	SLIDING DOUBLE DOORS	1

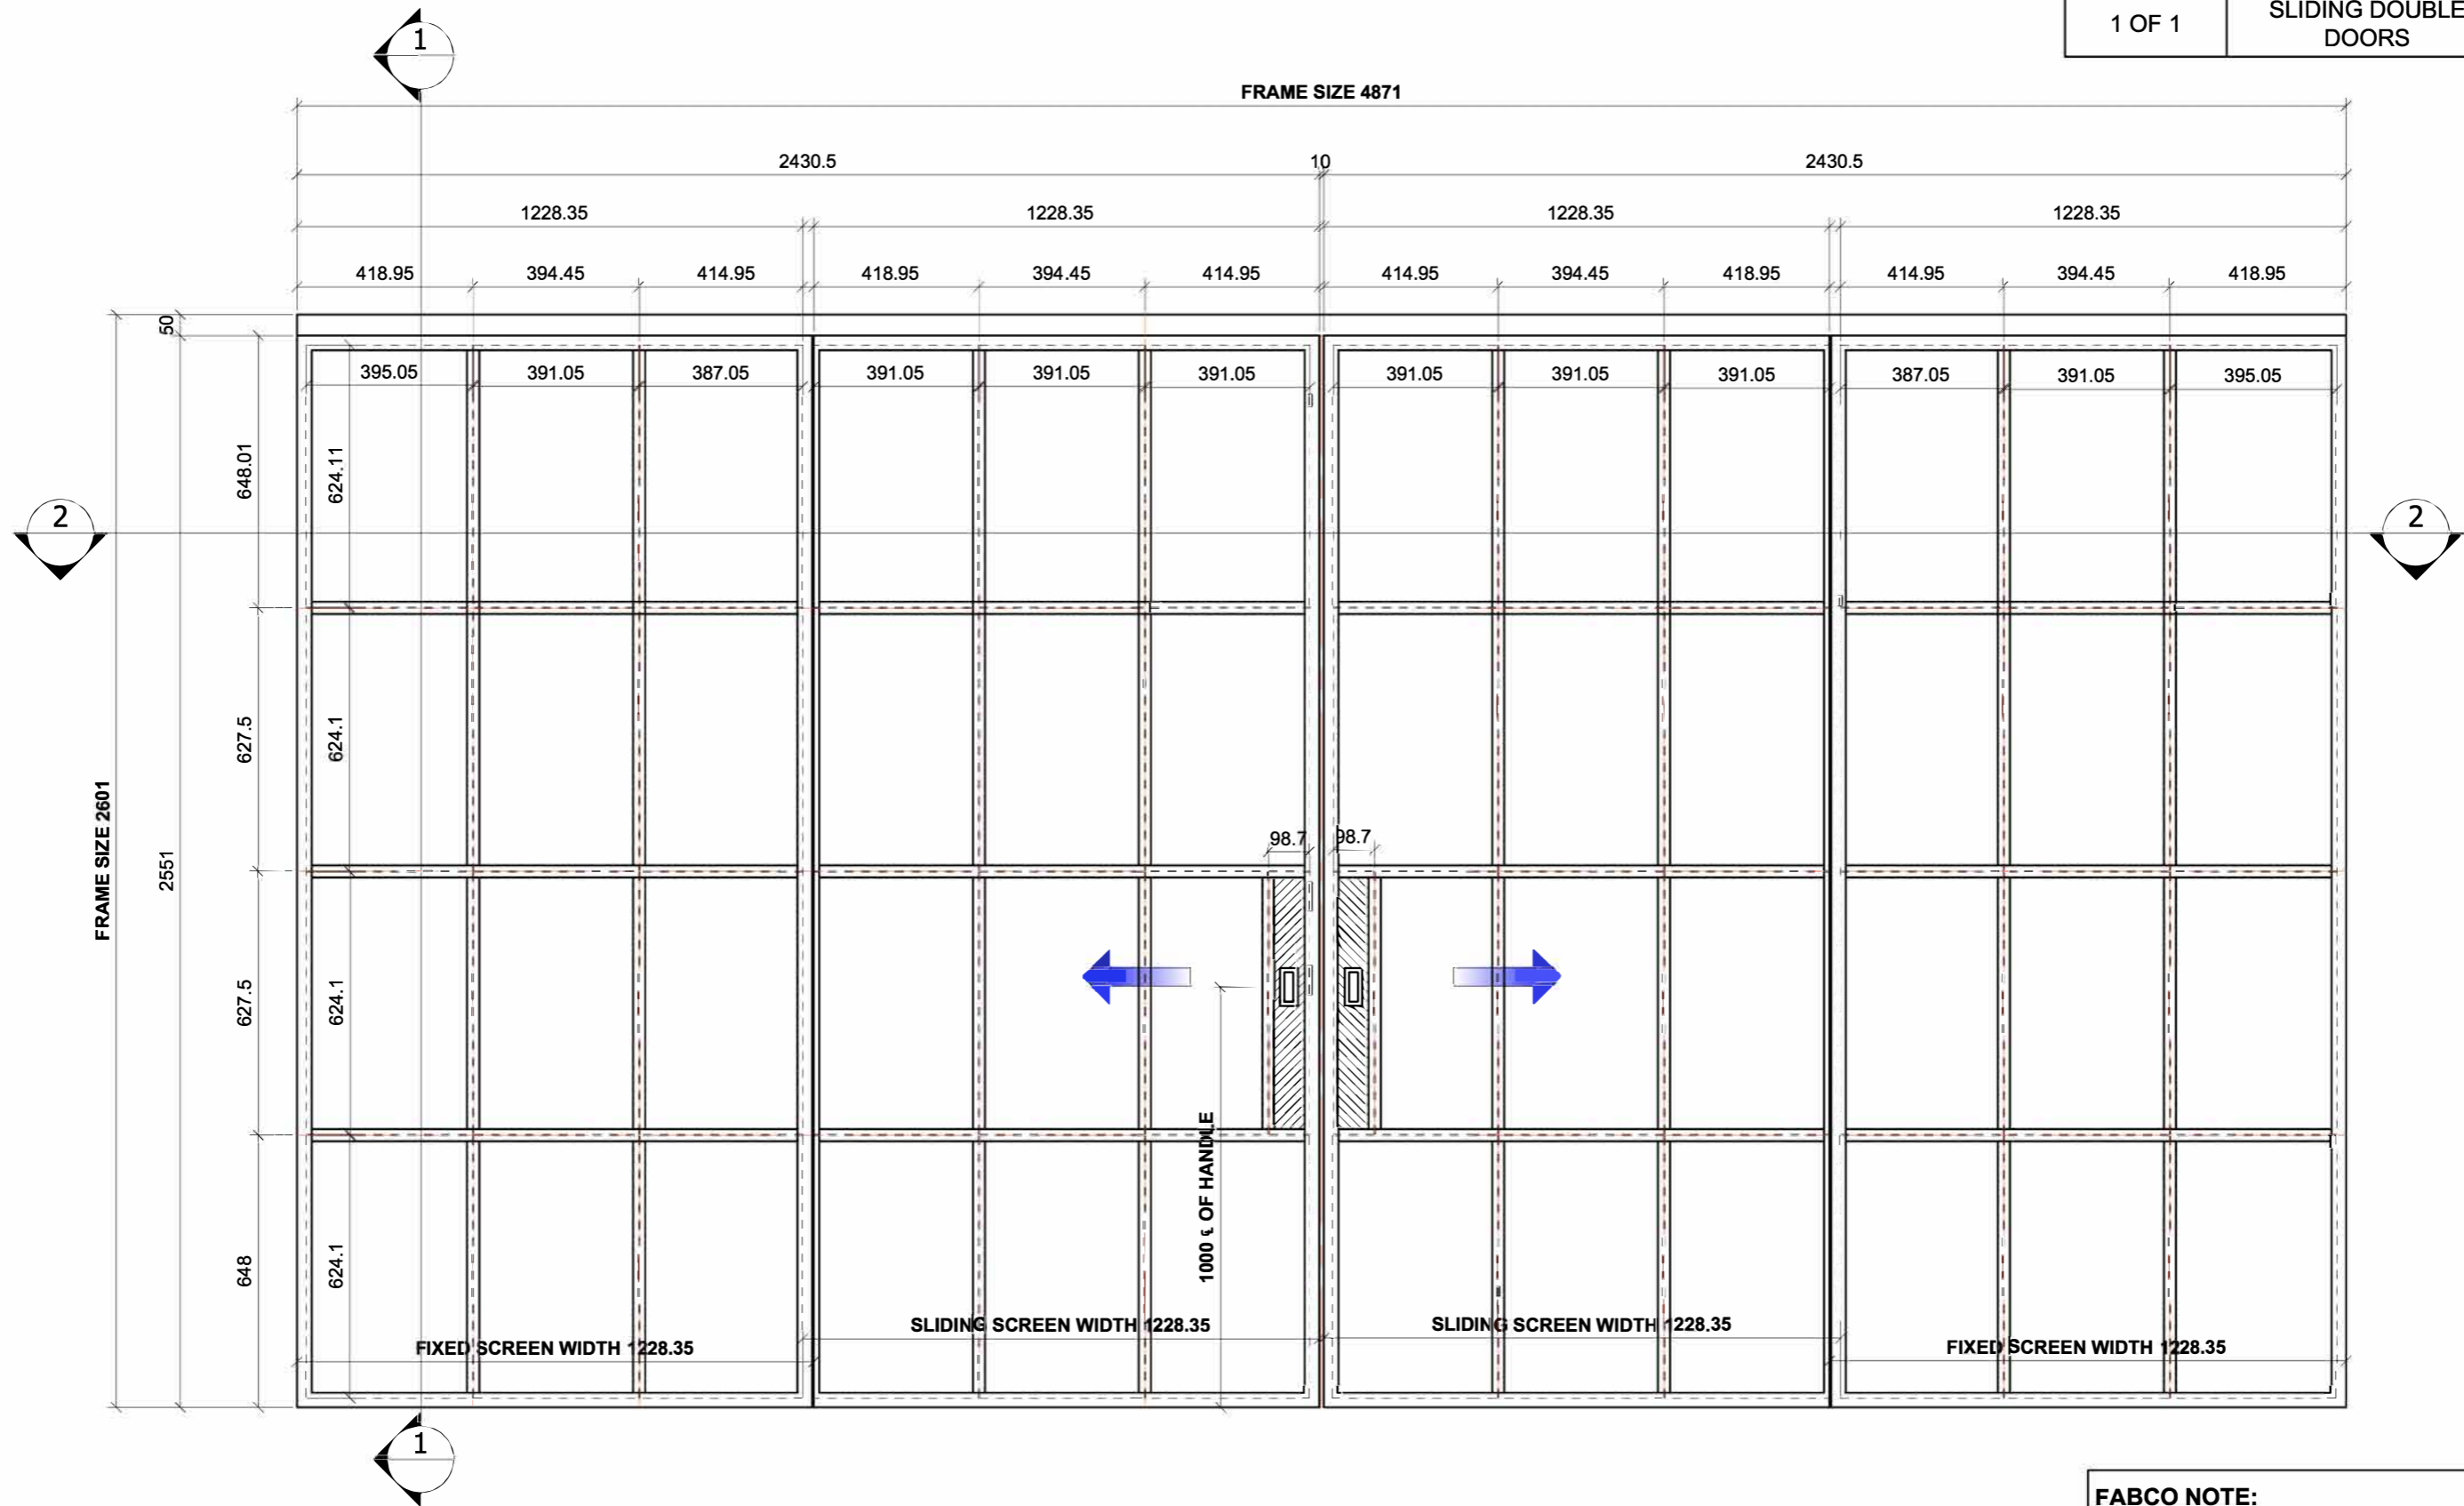


**FABCO NOTE:**  
 FLUSH PULLS TO BE SENT OFF FOR POWDER COATING IN ONE GO WITH THE FRAMES.  
 FIXING HOLES TO BE MADE WHERE REQUIRED.

**Fabco Sanctuary**  
 Unit 1 Hobbs New Barn  
 Climping, Littlehampton  
 West Sussex, BN17 5RE  
 Tel: 01903 718808 Fax: 01903 718903  
 Email: enquiries@fabcosanctuary.com

**SPECIFICATION:**  
 RAL COLOUR - 7021 BLACK GREY.  
 4No ALLART 2713A FLUSH PULLS WITH CONCEALED FIXINGS - POWDER COATED TO MATCH THE FRAME.  
 2No SELO ENIGMA SLIDING TRACKS SECTION WITH 2No ES03 SOFT CLOSE & OPEN.  
 2No SG02 SLIDING GEAR SET.  
 10.8 mm ACOUSTIC LAMINATED SGU, GLAZED WITH SILICONE.  
 SUPPLY & INSTALL.

PROJECT NAME :	DATE: 18/05/2016
PROJECT No : 7898	DRAWN:
TITLE : SLIDING DOUBLE DOORS	PAGE SIZE: A3
REVISION: A 24/05/2016 B 25/05/2016	SCALE: 1:16
	DRAWING No: 7898-1


ELEVATION (No)	PRODUCT DESCRIPTION	QUANTITY
1 OF 1	SLIDING DOUBLE DOORS	1

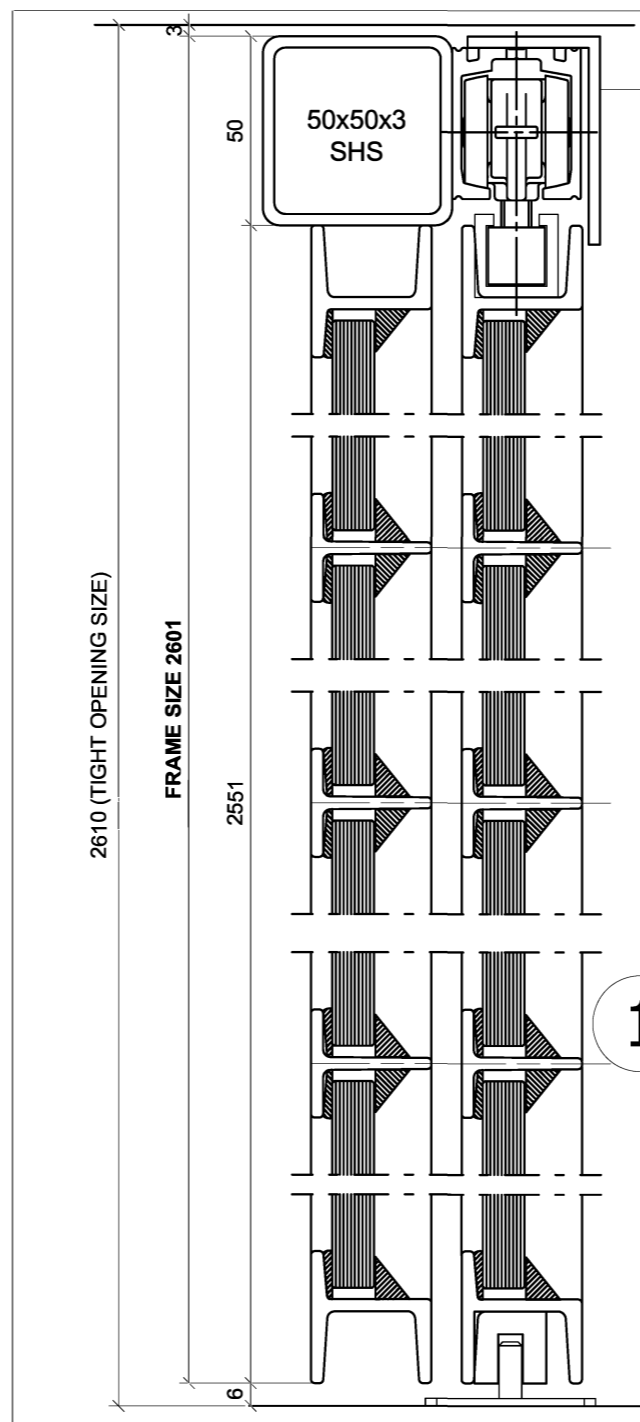

FABCO NOTE:  
SLIDING TRACK COVERED WITH STEEL PLATE  
POWDER COATED TO MATCH THE FRAME.

1 Scale: 1:2

2 Scale: 1:2

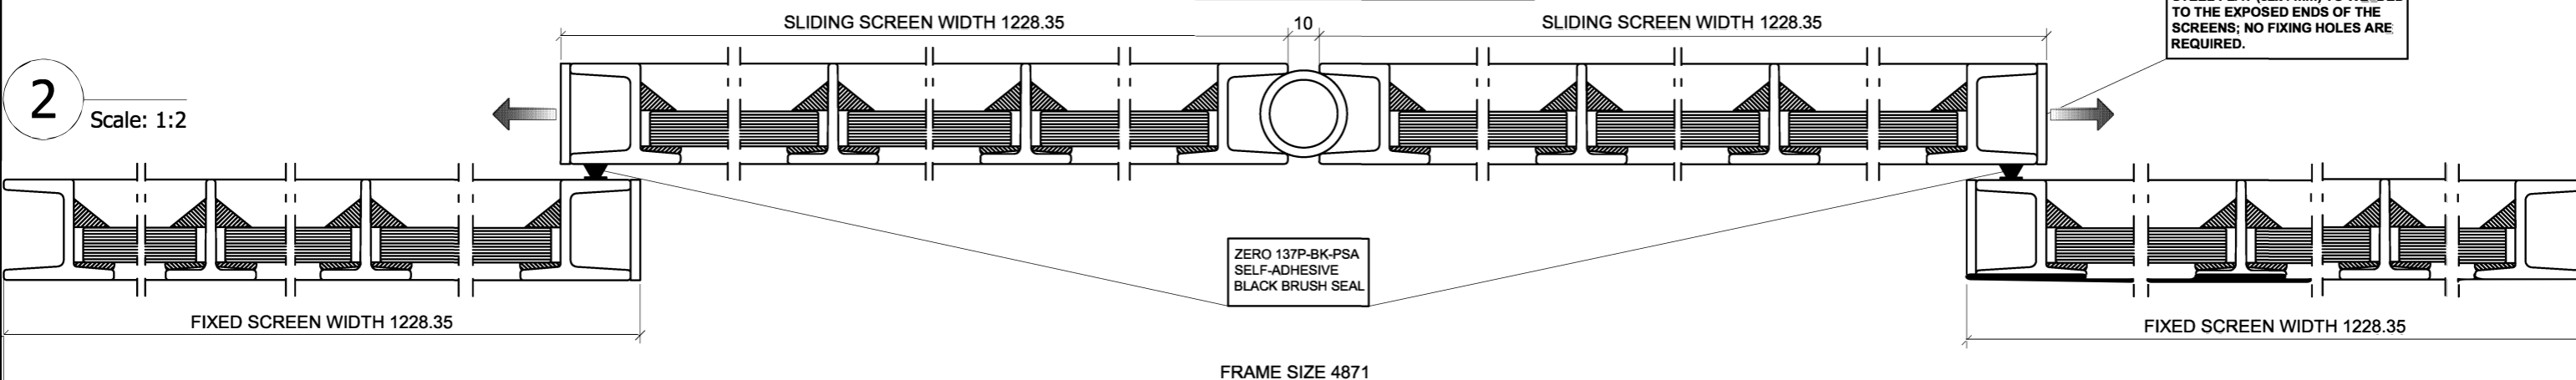

FABCO NOTE:  
STEEL FLAT (32x4 mm) TO WELDED  
TO THE EXPOSED ENDS OF THE  
SCREENS; NO FIXING HOLES ARE  
REQUIRED.

**Fabco Sanctuary**  
Unit 1 Hobbs New Barn  
Climping, Littlehampton  
West Sussex, BN17 5RE  
Tel: 01903 718808 Fax: 01903 718903  
Email: enquiries@fabcosanctuary.com

SPECIFICATION:  
RAL COLOUR - 7021 BLACK GREY.  
4No ALLART 2713A FLUSH PULLS WITH CONCEALED FIXINGS - POWDER COATED TO MATCH THE FRAME.  
2No SELO ENIGMA SLIDING TRACKS SECTION WITH 2No ES03 SOFT CLOSE & OPEN.  
2No SG02 SLIDING GEAR SET.  
10.8 mm ACOUSTIC LAMINATED SGU, GLAZED WITH SILICONE.  
SUPPLY & INSTALL.

PROJECT NAME :  
PROJECT No: **7898**  
TITLE : **SLIDING DOUBLE DOORS**  
REVISION: A 25/05/2016 B 25/05/2016

DATE: 18/05/2016  
DRAWN:  
PAGE SIZE: A3  
SCALE: 1:2  
DRAWING No: **7898-1.1**