

SIDE VIEW

FRONT VIEW

- FABCO NOTE:**
- FRAMES TO BE LACQUERED ONLY; NO PEN & GRINDING MARKS.
 - FLUSH PULLS ON THIS SIDE ONLY.
 - 50x50x3mm STEEL ANGLE TO BE FITTED IN ORDER TO ACCOMMODATE LED PANEL.


Fabco Sanctuary

Unit 1 Hobbs New Barn
Climping, Littlehampton
West Sussex, BN17 5RE

Tel: 01903 718808 Fax: 01903 718903
Email: enquiries@fabcosanctuary.com

SPECIFICATION:
FRAMES TO BE LACQUERED ONLY.
2N^o ALLART 2713 (A) FLUSH PULL (MORTICE SIZE 72x30) - EBONY BRONZE FINISH.
1N^o SELO ENIGMA SLIDING TRACK SECTION WITH WHEELS ONLY.
GLASS - ANTIQUE GREY, GLAZED WITH SILICONE (BLACK).
LED PANELS TO BE FITTED.

PROJECT NAME :	FABCO FREE ISSUE	DATE:	16/02/2017
PROJECT No :	N/A	DRAWN:	
TITLE :	OFFICE SLIDING DOORS/ELEVATIONS	PAGE SIZE:	A3
REVISION:		SCALE:	1:16
		DRAWING No:	1

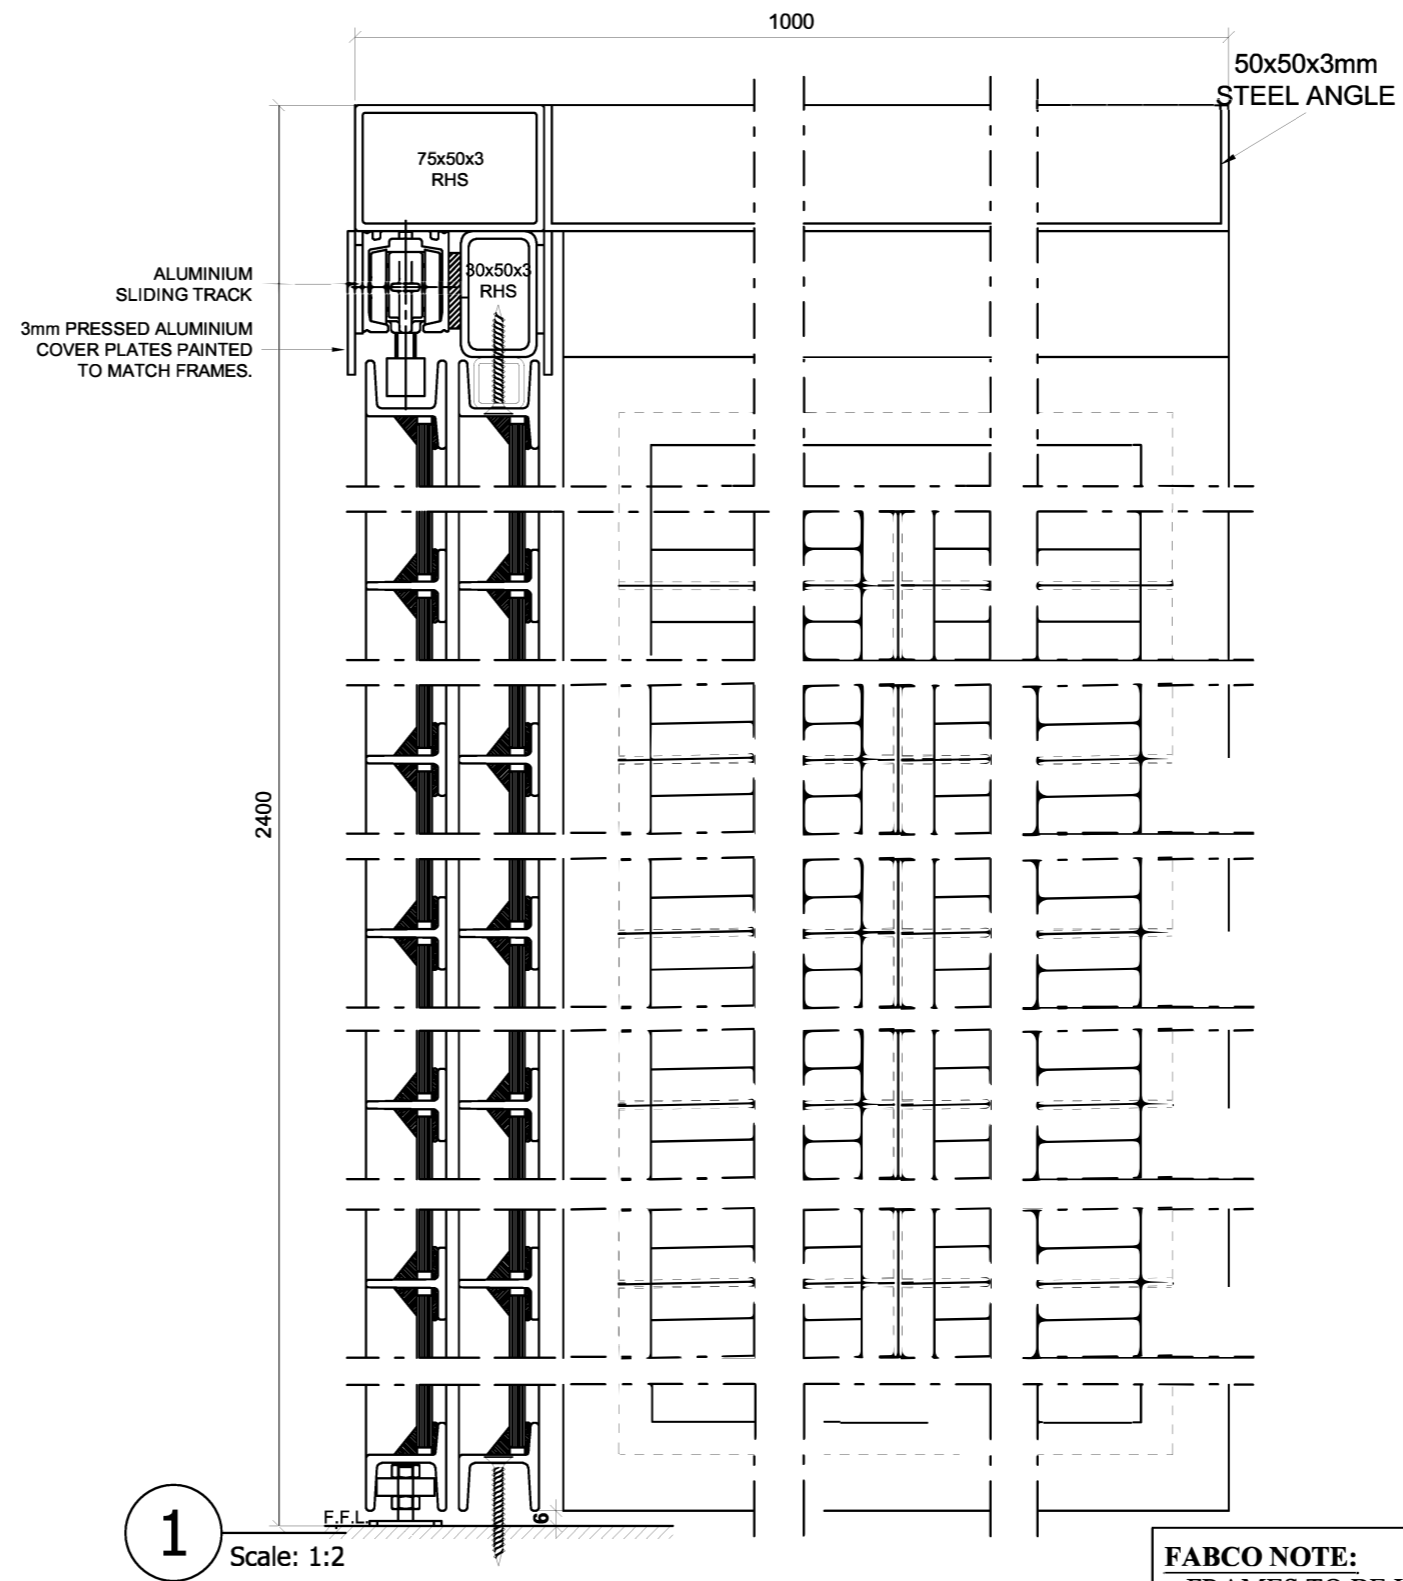

- FABCO NOTE:**
- FRAMES TO BE LACQUERED ONLY; NO PEN & GRINDING MARKS.
 - FLUSH PULLS ON THIS SIDE ONLY.
 - 50x50x3mm STEEL ANGLE TO BE FITTED IN ORDER TO ACCOMMODATE LED PANEL.


Fabco Sanctuary

Unit 1 Hobbs New Barn
Climping, Littlehampton
West Sussex, BN17 5RE

Tel: 01903 718808 Fax: 01903 718903
Email: enquiries@fabcosanctuary.com

SPECIFICATION:
FRAMES TO BE LACQUERED ONLY.
2N^o ALLART 2713 (A) FLUSH PULL (MORTICE SIZE 72x30) - EBONY BRONZE FINISH.
1N^o SELO ENIGMA SLIDING TRACK SECTION WITH WHEELS ONLY.
GLASS - ANTIQUE GREY, GLAZED WITH SILICONE (BLACK).
LED PANELS TO BE FITTED.

PROJECT NAME :	FABCO FREE ISSUE	DATE:	16/02/2017
PROJECT No :	N/A	DRAWN:	
TITLE :	CROSS-SECTION-1	PAGE SIZE:	A3
REVISION:		SCALE:	1:3
		DRAWING No:	1.1

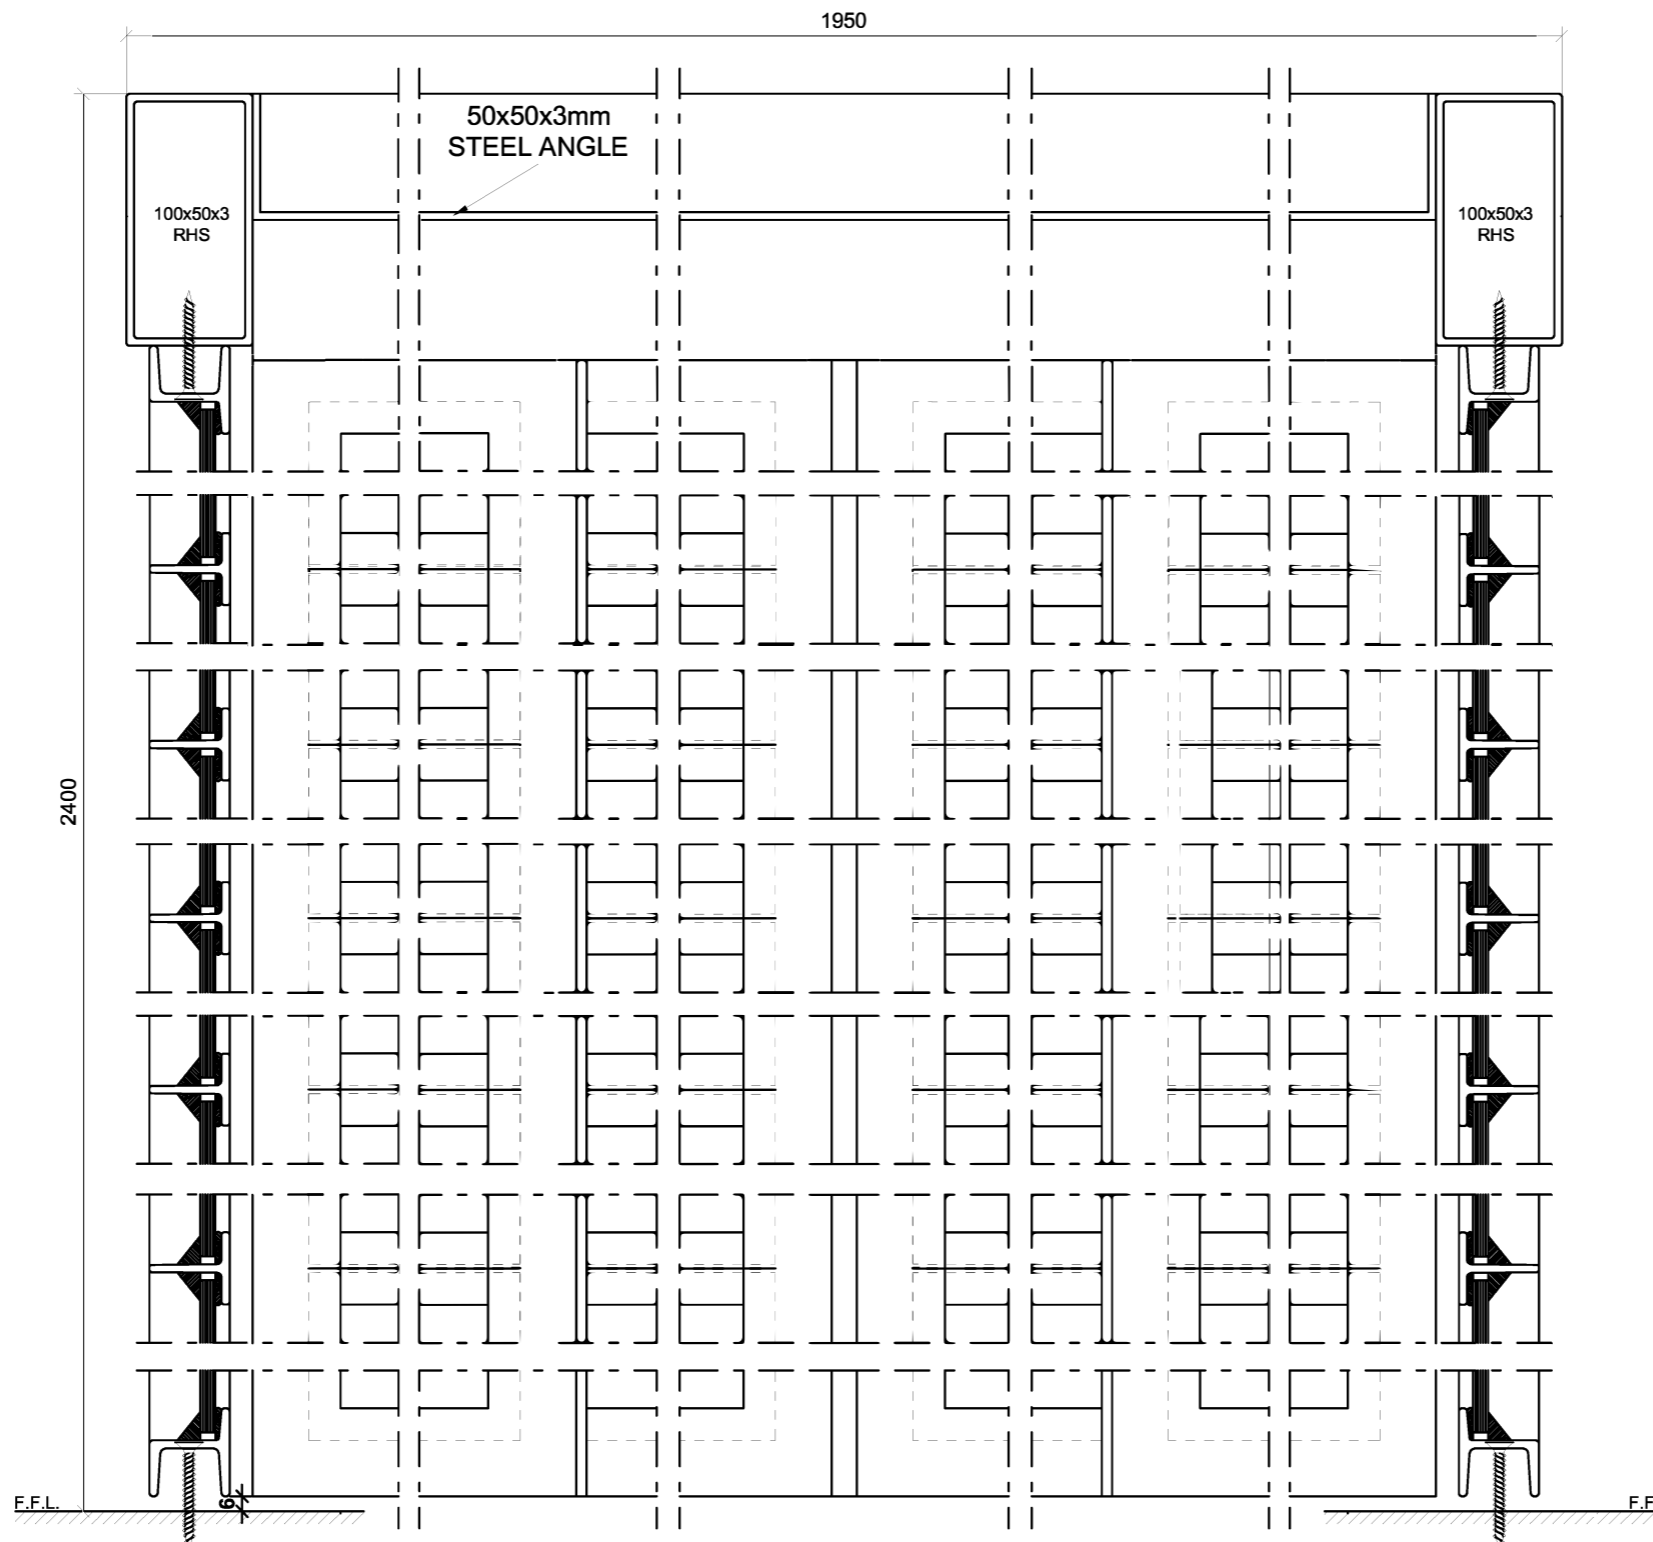

2 Scale: 1:2

FABCO NOTE:

- FRAMES TO BE LACQUERED ONLY; NO PEN & GRINDING MARKS.
- FLUSH PULLS ON THIS SIDE ONLY.
- 50x50x3mm STEEL ANGLE TO BE FITTED IN ORDER TO ACCOMMODATE LED PANEL.

Fabco Sanctuary

Unit 1 Hobbs New Barn
Climping, Littlehampton
West Sussex, BN17 5RE

Tel: 01903 718808 Fax: 01903 718903
Email: enquiries@fabcosanctuary.com

SPECIFICATION:

FRAMES TO BE LACQUERED ONLY.
2N^o ALLART 2713 (A) FLUSH PULL (MORTICE SIZE 72x30) - EBONY BRONZE FINISH.
1N^o SELO ENIGMA SLIDING TRACK SECTION WITH WHEELS ONLY.
GLASS - ANTIQUE GREY, GLAZED WITH SILICONE (BLACK).
LED PANELS TO BE FITTED.

PROJECT NAME :

FABCO FREE ISSUE

PROJECT No :

N/A

TITLE :

CROSS-SECTION-2

REVISION:


DATE: 16/02/2017

DRAWN:

PAGE SIZE: A3

SCALE: 1:3

DRAWING No: 1.2

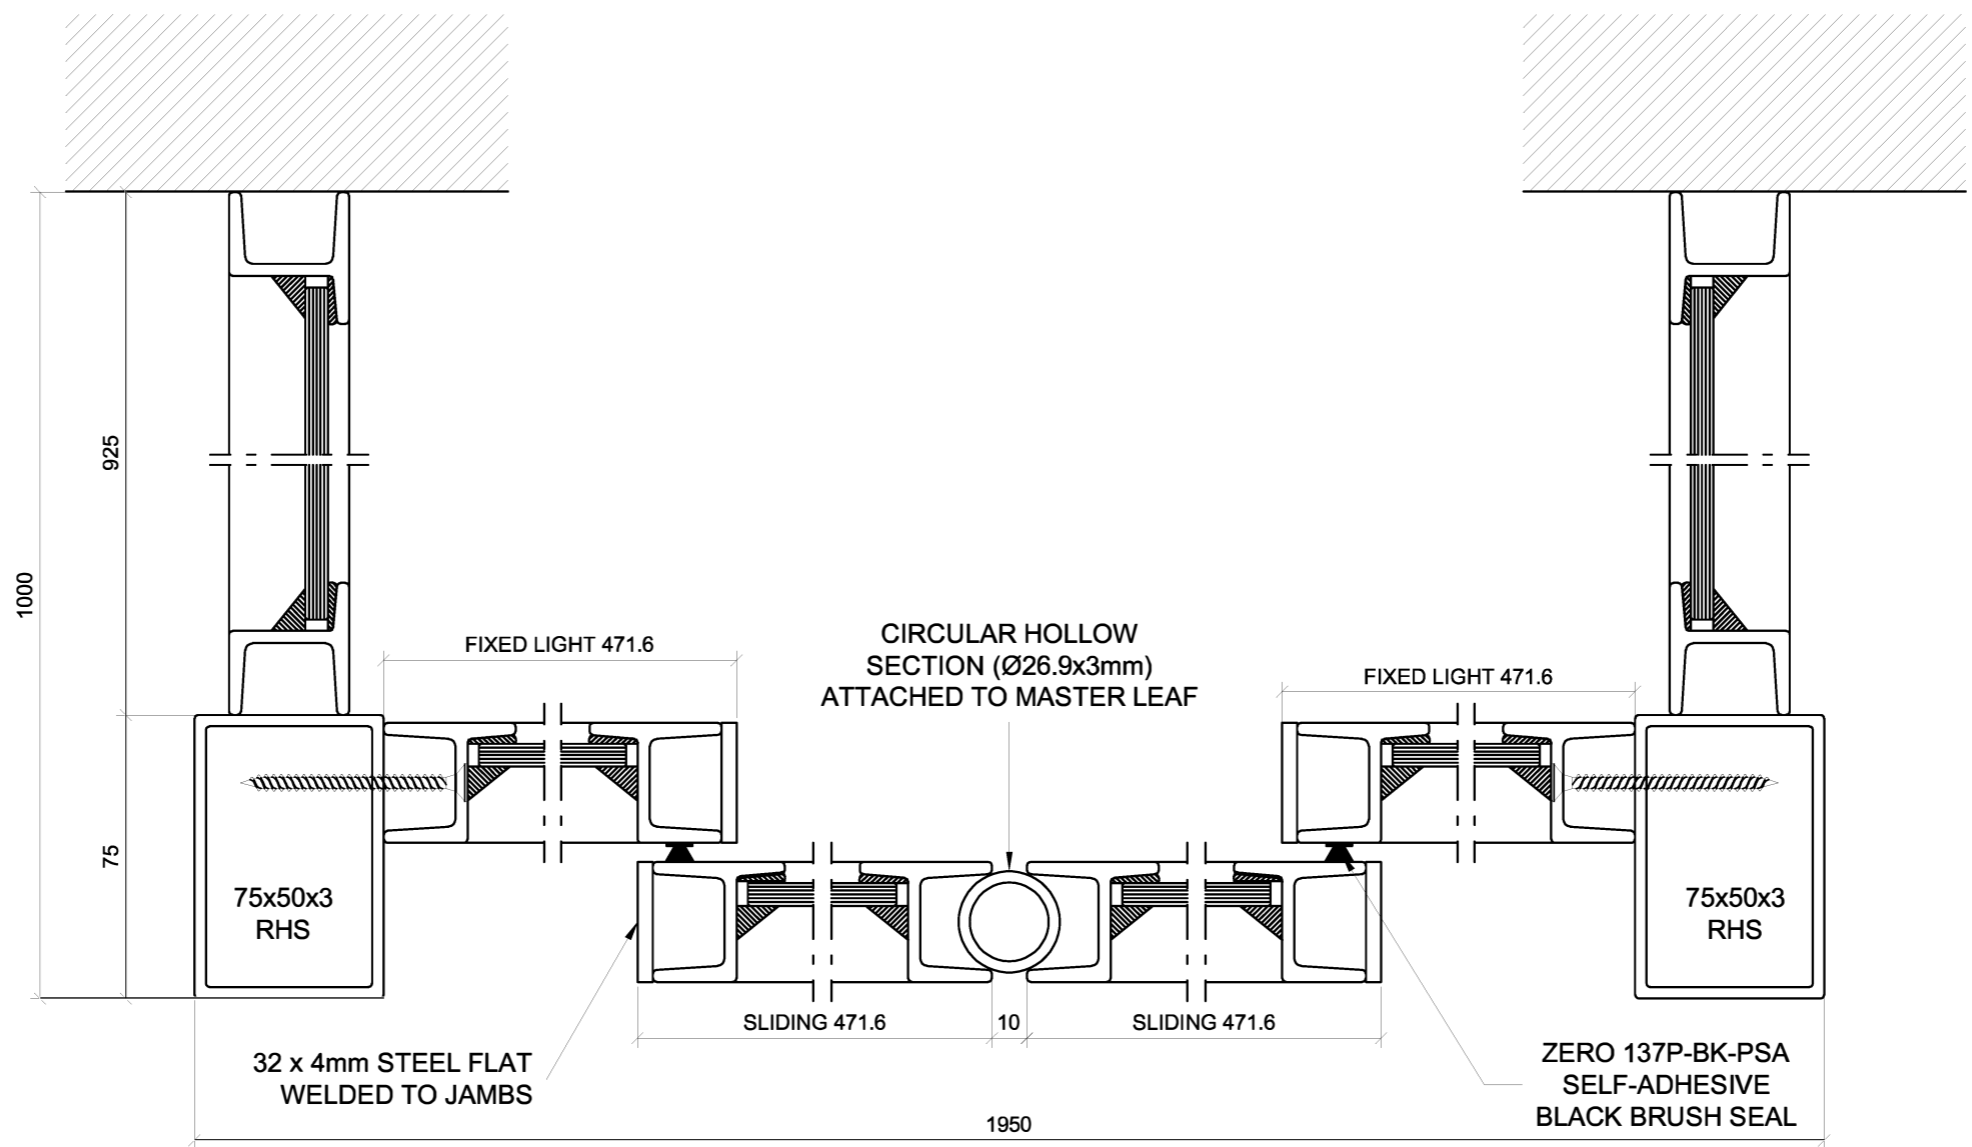

3 Scale: 1:2

FABCO NOTE:


- FRAMES TO BE LACQUERED ONLY; NO PEN & GRINDING MARKS.
- FLUSH PULLS ON THIS SIDE ONLY.
- 50x50x3mm STEEL ANGLE TO BE FITTED IN ORDER TO ACCOMMODATE LED PANEL.

Fabco Sanctuary
 Unit 1 Hobbs New Barn
 Climping, Littlehampton
 West Sussex, BN17 5RE

Tel: 01903 718808 Fax: 01903 718903
 Email: enquiries@fabcosanctuary.com

SPECIFICATION:
 FRAMES TO BE LACQUERED ONLY.
 2N^o ALLART 2713 (A) FLUSH PULL (MORTICE SIZE 72x30) - EBONY BRONZE FINISH.
 1N^o SELO ENIGMA SLIDING TRACK SECTION WITH WHEELS ONLY.
 GLASS - ANTIQUE GREY, GLAZED WITH SILICONE (BLACK).
 LED PANELS TO BE FITTED.

PROJECT NAME :	FABCO FREE ISSUE	DATE:	16/02/2017
PROJECT No :	N/A	DRAWN:	
TITLE :	CROSS-SECTION-3	PAGE SIZE:	A3
REVISION:		SCALE:	1:2
		DRAWING No:	1.3

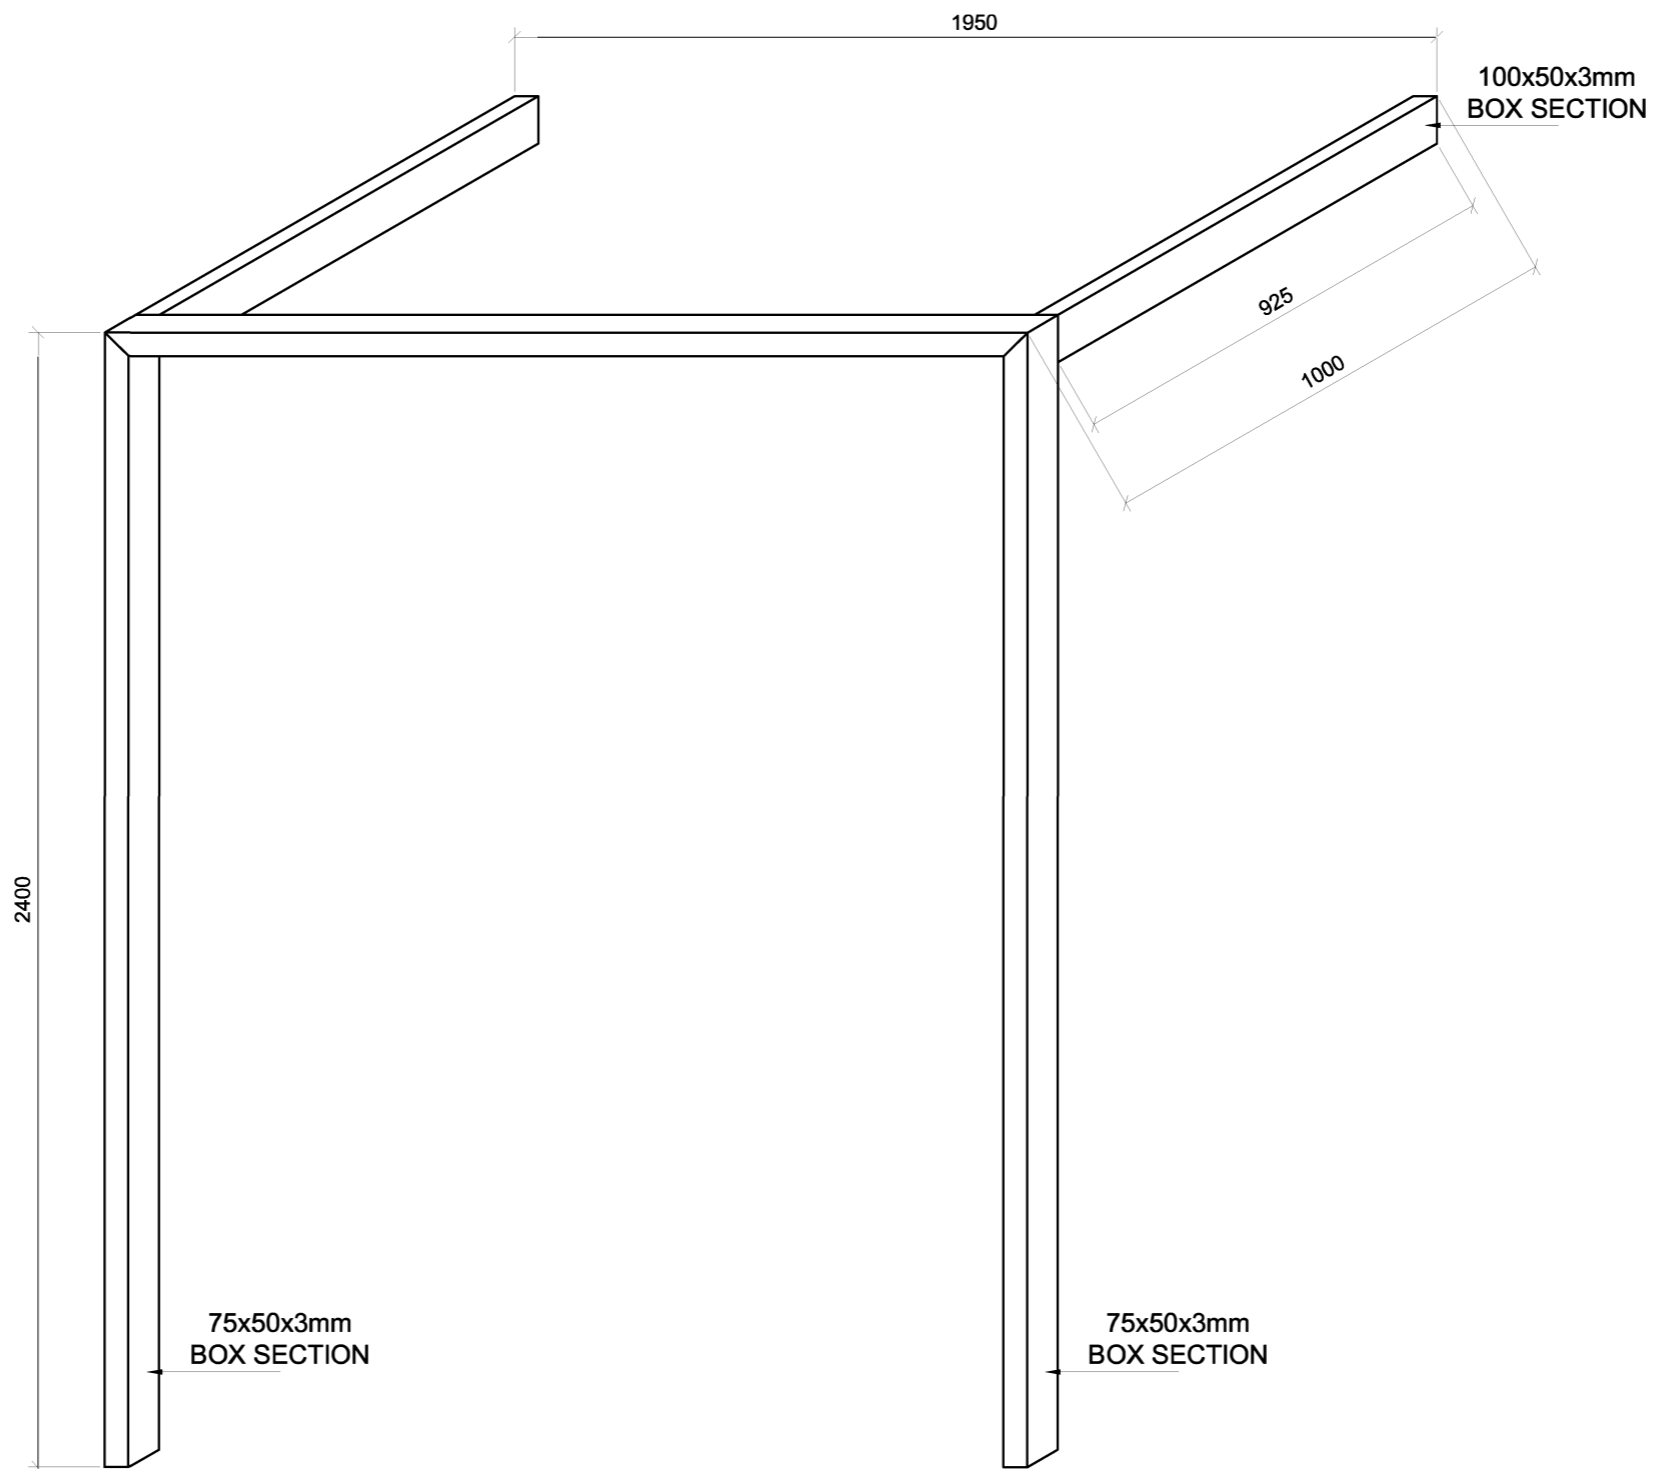

**CARCASS.
1No REQUIRED.**

FABCO NOTE:

- FRAMES TO BE LACQUERED ONLY; NO PEN & GRINDING MARKS.
- FLUSH PULLS ON THIS SIDE ONLY.
- 50x50x3mm STEEL ANGLE TO BE FITTED IN ORDER TO ACCOMMODATE LED PANEL.

Fabco Sanctuary


Unit 1 Hobbs New Barn
Climping, Littlehampton
West Sussex, BN17 5RE

Tel: 01903 718808 Fax: 01903 718903
Email: enquiries@fabcosanctuary.com


SPECIFICATION:

FRAMES TO BE LACQUERED ONLY.
2No ALLART 2713 (A) FLUSH PULL (MORTICE SIZE 72x30) - EBONY BRONZE FINISH.
1No SELO ENIGMA SLIDING TRACK SECTION WITH WHEELS ONLY.
GLASS - ANTIQUE GREY, GLAZED WITH SILICONE (BLACK).
LED PANELS TO BE FITTED.


PROJECT NAME :	FABCO FREE ISSUE	DATE:	16/02/2017
PROJECT No :	N/A	DRAWN:	
TITLE :	CARCASS	PAGE SIZE:	A3
REVISION:		SCALE:	1:16
		DRAWING No:	1.4

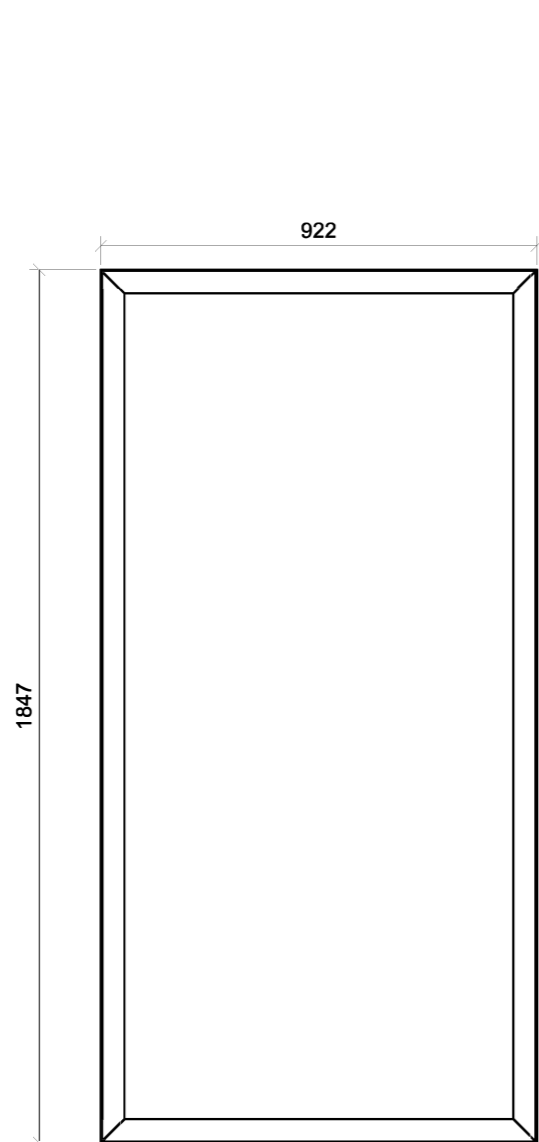


**50x50x3mm
STEEL ANGLE.
1N^o REQUIRED.**

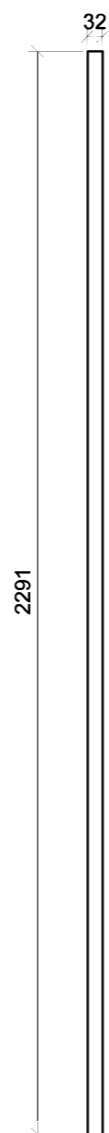

**STEEL FLAT
(32x4mm).
4N^o REQUIRED.**

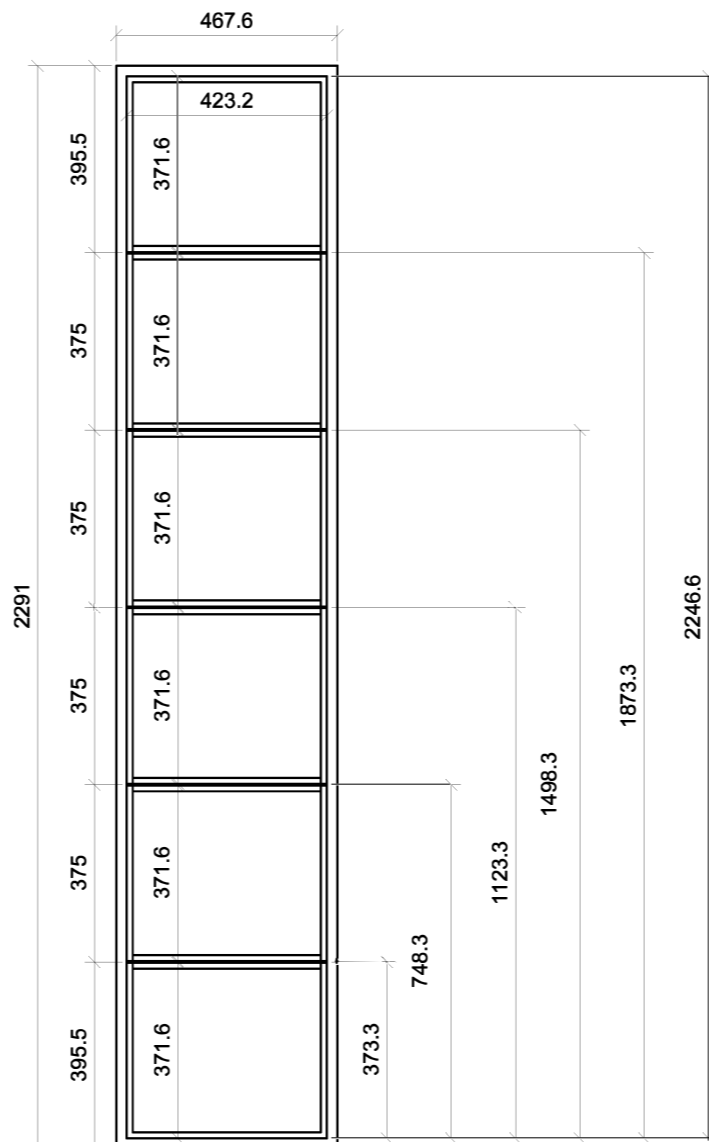

**FIXED LIGHT.
2N^o REQUIRED.**

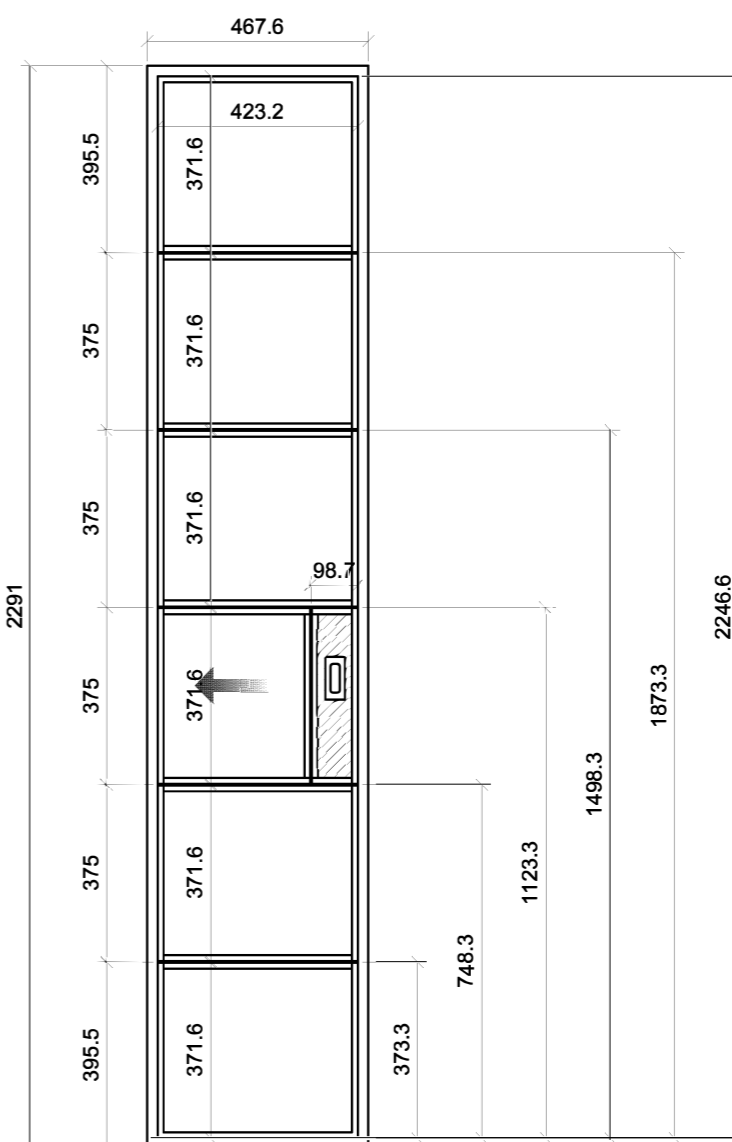

**FIXED LIGHT.
2N^o REQUIRED.**

FABCO NOTE:

- FRAMES TO BE LACQUERED ONLY; NO PEN & GRINDING MARKS.
- FLUSH PULLS ON THIS SIDE ONLY.
- 50x50x3mm STEEL ANGLE TO BE FITTED IN ORDER TO ACCOMMODATE LED PANEL.

Fabco Sanctuary

Unit 1 Hobbs New Barn
Climping, Littlehampton
West Sussex, BN17 5RE

Tel: 01903 718808 Fax: 01903 718903
Email: enquiries@fabcosanctuary.com

SPECIFICATION:

FRAMES TO BE LACQUERED ONLY.
2N^o ALLART 2713 (A) FLUSH PULL (MORTICE SIZE 72x30) - EBONY BRONZE FINISH.
1N^o SELO ENIGMA SLIDING TRACK SECTION WITH WHEELS ONLY.
GLASS - ANTIQUE GREY, GLAZED WITH SILICONE (BLACK).
LED PANELS TO BE FITTED.

PROJECT NAME :

FABCO FREE ISSUE

DATE: 16/02/2017

PROJECT No :

N/A

DRAWN:

PAGE SIZE: A3

TITLE :


OFFICE SLIDING DOORS/ELEVATIONS

SCALE: 1:16

DRAWING No:

1.5

REVISION:

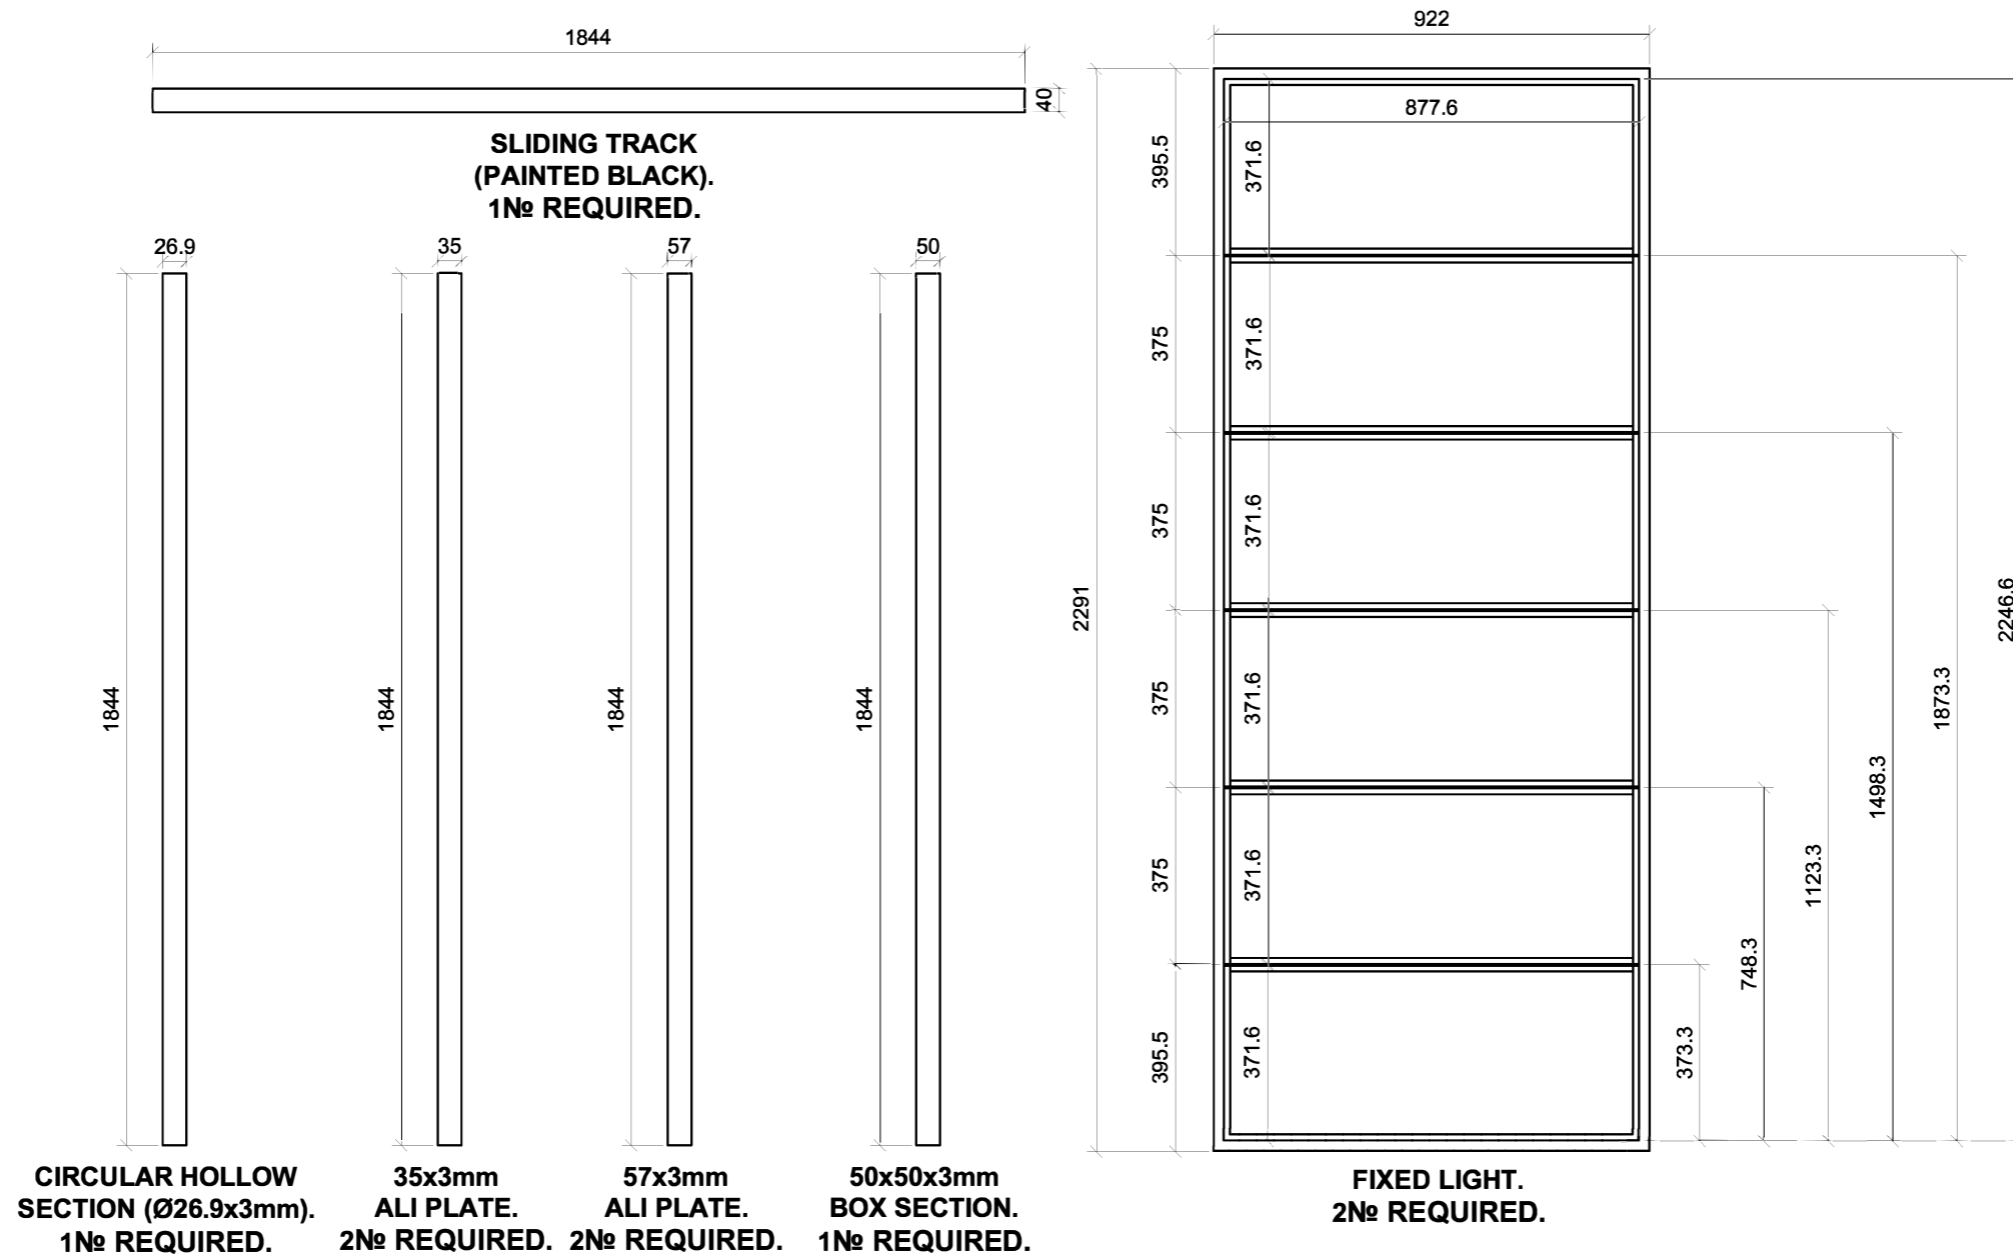

FABCO NOTE:

- FRAMES TO BE LACQUERED ONLY; NO PEN & GRINDING MARKS.
- FLUSH PULLS ON THIS SIDE ONLY.
- 50x50x3mm STEEL ANGLE TO BE FITTED IN ORDER TO ACCOMMODATE LED PANEL.

Fabco Sanctuary

Unit 1 Hobbs New Barn
Climping, Littlehampton
West Sussex, BN17 5RE

Tel: 01903 718808 Fax: 01903 718903
Email: enquiries@fabcosanctuary.com

SPECIFICATION:

FRAMES TO BE LACQUERED ONLY.
2N^o ALLART 2713 (A) FLUSH PULL (MORTICE SIZE 72x30) - EBONY BRONZE FINISH.
1N^o SELO ENIGMA SLIDING TRACK SECTION WITH WHEELS ONLY.
GLASS - ANTIQUE GREY, GLAZED WITH SILICONE (BLACK).
LED PANELS TO BE FITTED.

PROJECT NAME :	FABCO FREE ISSUE	DATE:	16/02/2017
PROJECT No :	N/A	DRAWN:	
TITLE :	OFFICE SLIDING DOORS/ELEVATIONS	PAGE SIZE:	A3
REVISION:		SCALE:	1:16
		DRAWING No:	1.6